

# LOCATION PLAN 1:2500

© Copyright reserved by Vikas Dwar




REPAIR/RESTORATION OF INSTITUTE OF SCIENCE BUILDINGS

NO.	DATE	DESCRIPTION	BY	CHKD

Site 1

**VIKAS DILAWARI**  
 CONSERVATION ARCHITECT  
 2/20 Jadhav Nagar, Ghatkopar (W), Mumbai 400032  
 Ph / Fax : 022-25152036 - 022-26779264  
 Email : vikasdilawari@rediffmail.com

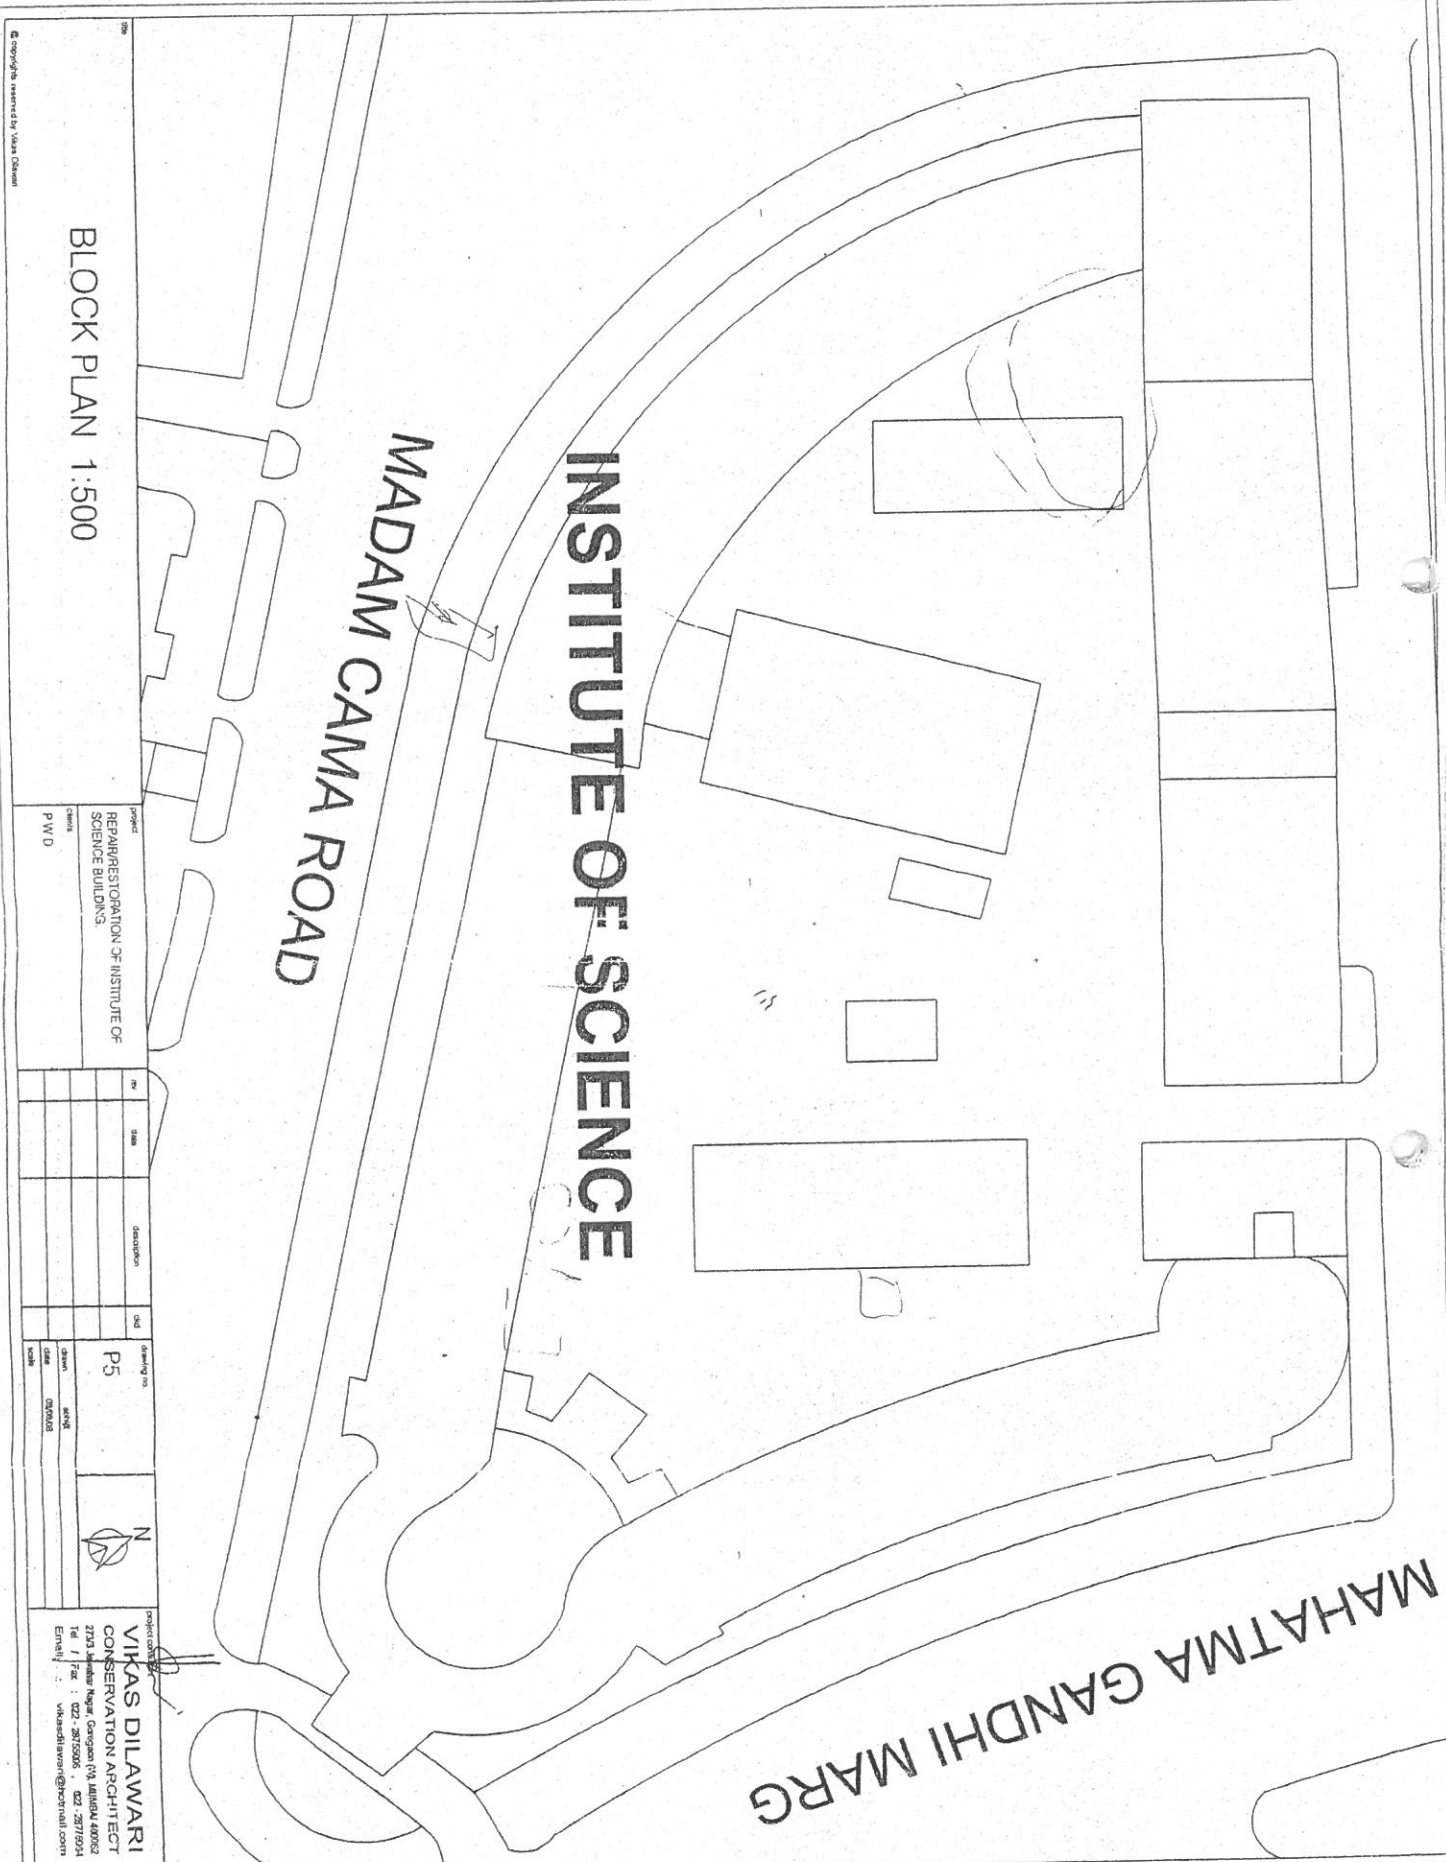

MAHATMA GANDHI MARG

**INSTITUTE OF SCIENCE**

MADAM CAMA ROAD

BLOCK PLAN 1:500

Project: REPAIR/RESTORATION OF INSTITUTE OF SCIENCE BUILDING  
 Client: PWD


No.	Date	Description	By	Checked by

Scale: 1:500  
 Date: 02/07/2010

Project Consultant:  
**VIKAS DILAWARI**  
 CONSERVATION ARCHITECT  
 27/31 Madhav Nagar, Gurgaon (Haryana), INDIA 122002  
 Tel / Fax : 022-28752005, 022-28719934  
 Email: vikasdilawari@hctxrmail.com

© copyright reserved by Vikas Dilawari

# GROUND FLOOR PLAN

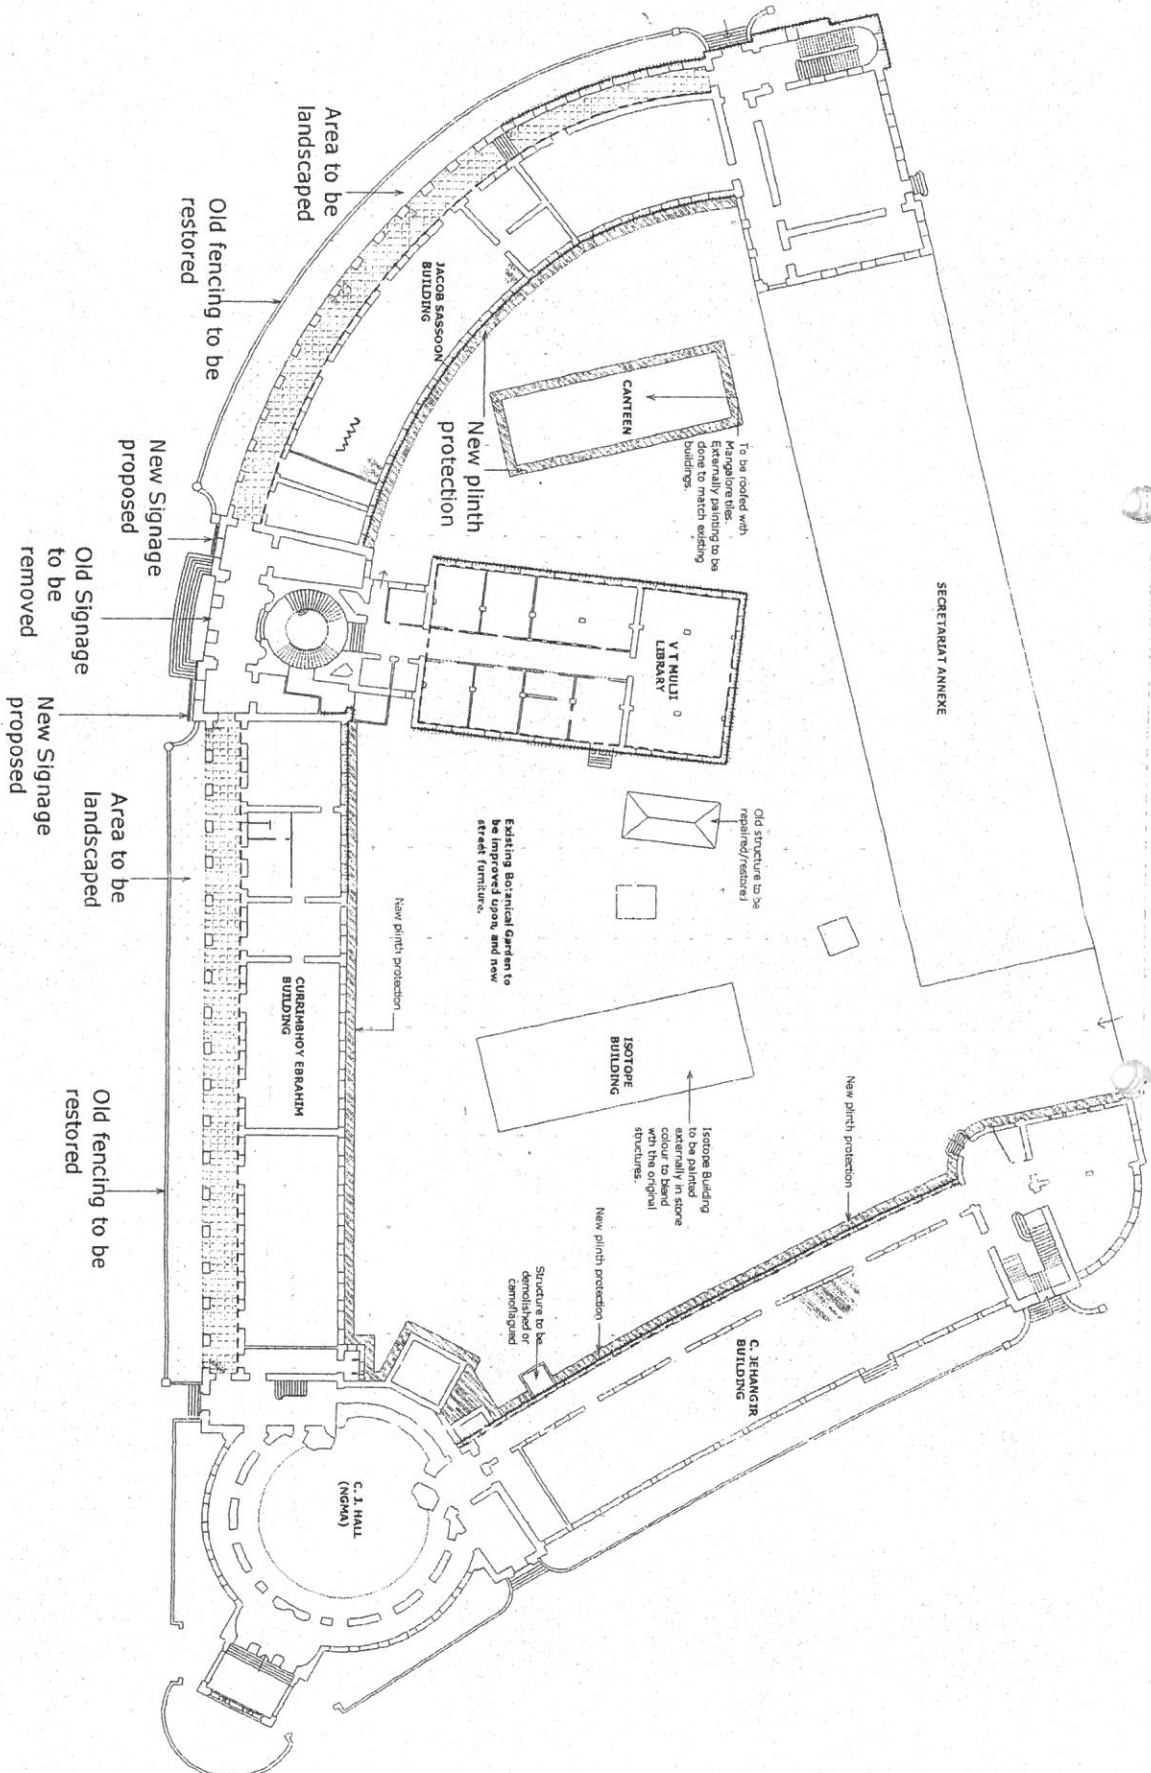

© 2017/2018 reserved by Vika Dilawari

Project: REPAIR/RESTORATION OF INSTITUTE OF SCIENCE BUILDING.  
 Drawn: P.W/D


No	Date	Description	Old	Scale

Project Consultant:  
**VIKAS DILAWARI**  
 CONSERVATION ARCHITECT  
 2123 Jember Raya, Cempaka (VI) MULIAH 40102  
 Telp / Fax : 022-28755006 / 022-28779304  
 Email : vikasdilawari@hotmail.com

DEPUTY ENGINEER


*[Handwritten signature]*

# FIRST FLOOR PLAN

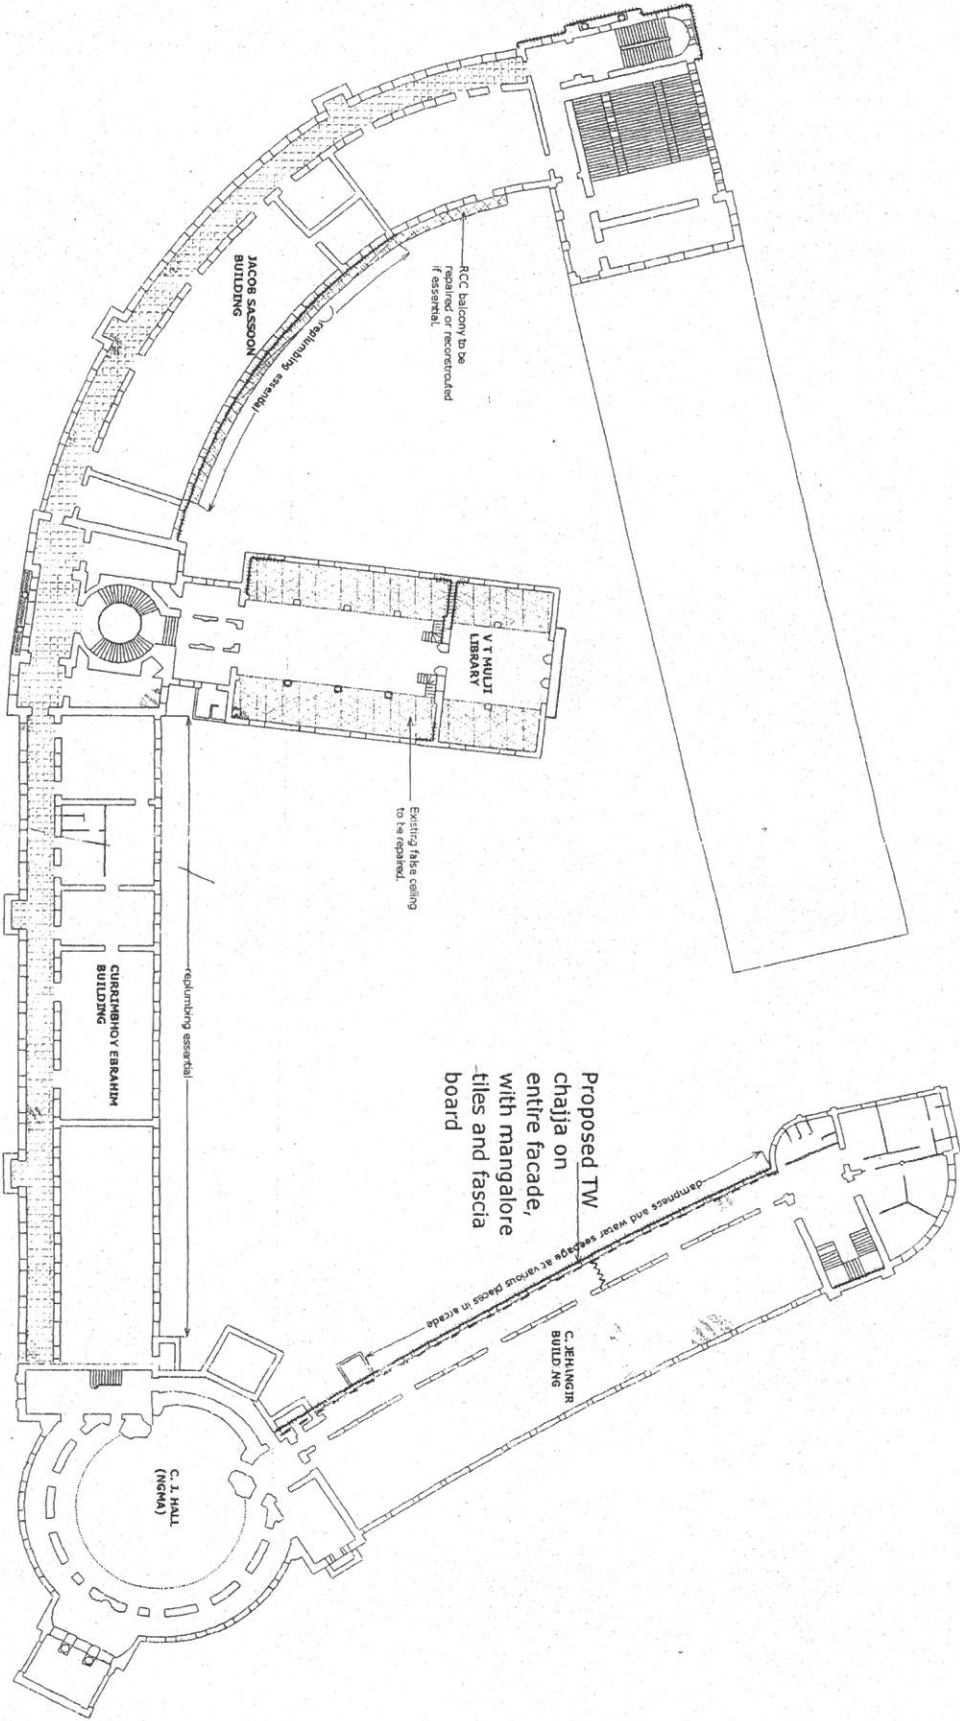

Project		REPAIR/RESTORATION OF INSTITUTE OF SCIENCE BUILDING	
Scheme		P.W.D.	
No.	213	Division	
Part		Particulars	P2
Estimate No.	2013	Estimate	000000
<p>Project Consultant:  <b>VIKAS DILWARI</b>          CONSERVATION ARCHITECT          2733, Lamhey Niche, Ghatkopar (N), Mumbai, 400072          Tel / Fax : 022-26783008 / 022-26783004          Email : vikasdilwari@ymail.com</p>			
<p>DEPUTY ENGINEER          SOUTH SUB-DIVISION (P.W.D.)          MUMBAI.</p>			

# SECOND FLOOR PLAN

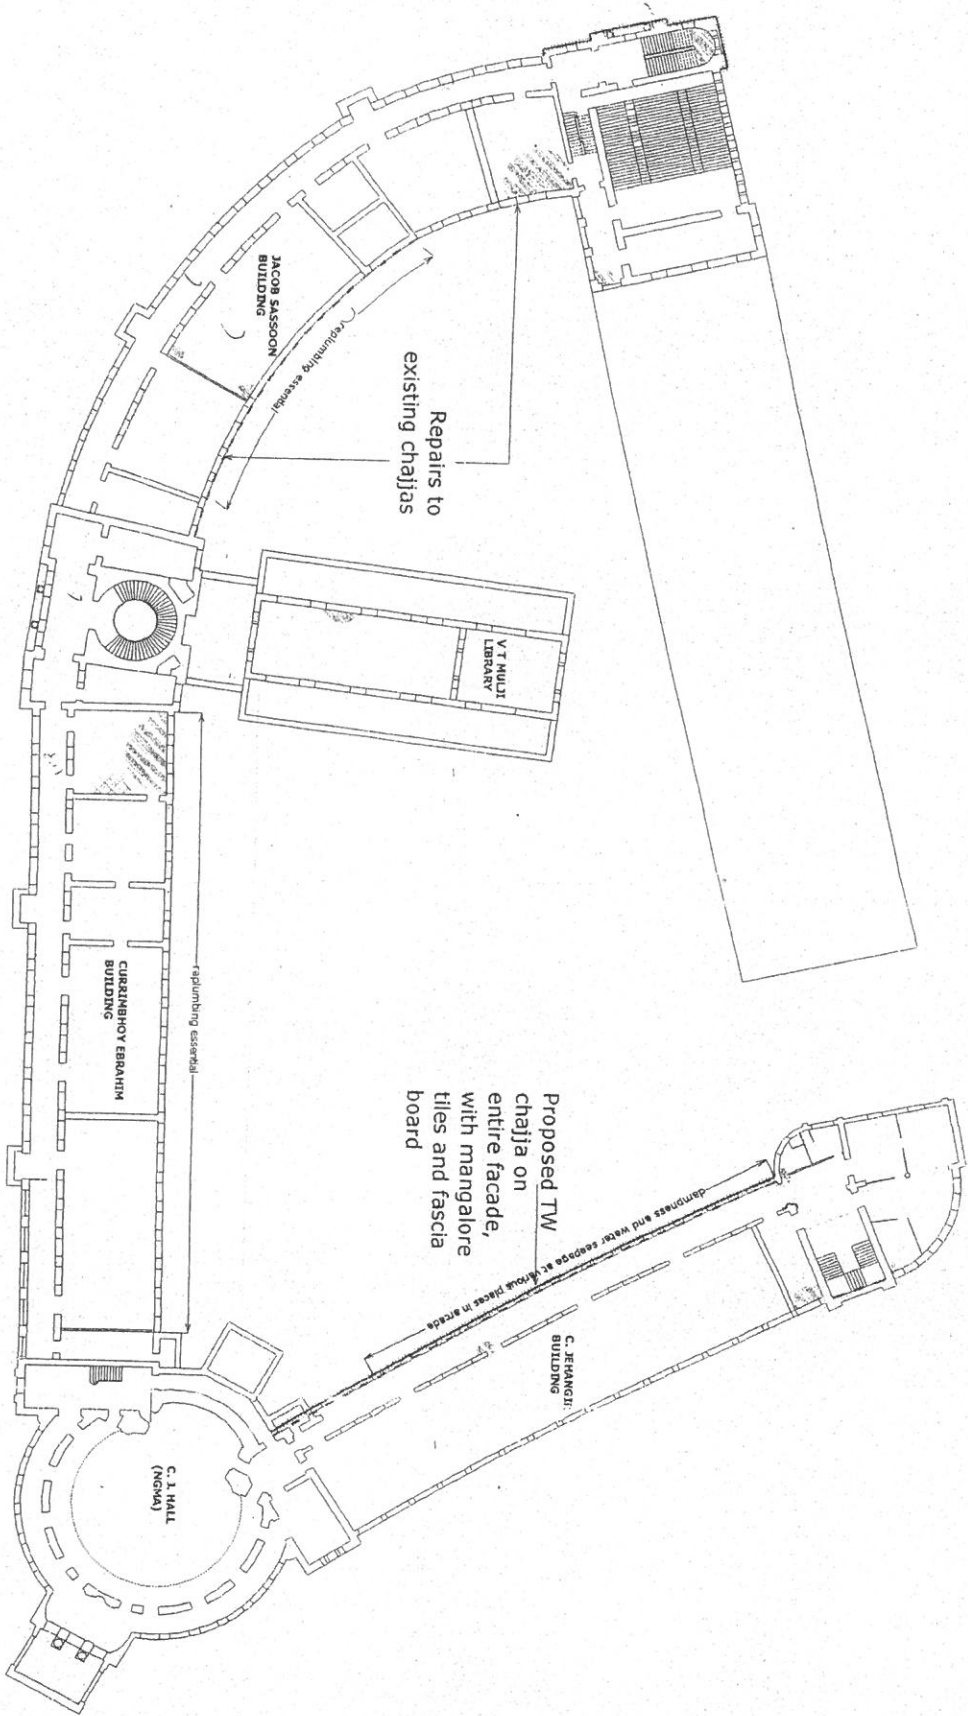

PROJECT: REPAIR/RESTORATION OF INSTITUTE OF SCIENCE BUILDING  
 DRAWN BY: P.W.D.


NO.	DATE	DESCRIPTION	BY	CHKD.

SCALE: P3  
 DATE: 02/08/2018

DEPUTY ENGINEER  
 SOUTH SUB-DIVISION (P.W.D.)  
 MUMBAI

PROJECT CONSULTANT  
**VIKAS DILAWARI**  
 CONSERVATION ARCHITECT  
 2708 Jambhaveri Nagar, Goregaon (W) Mumbai 400062  
 Tel / Fax : 022-28782008 / 022-28782004  
 Email: vikasdilawari@vcdmumbai.com

# TERRACE FLOOR PLAN

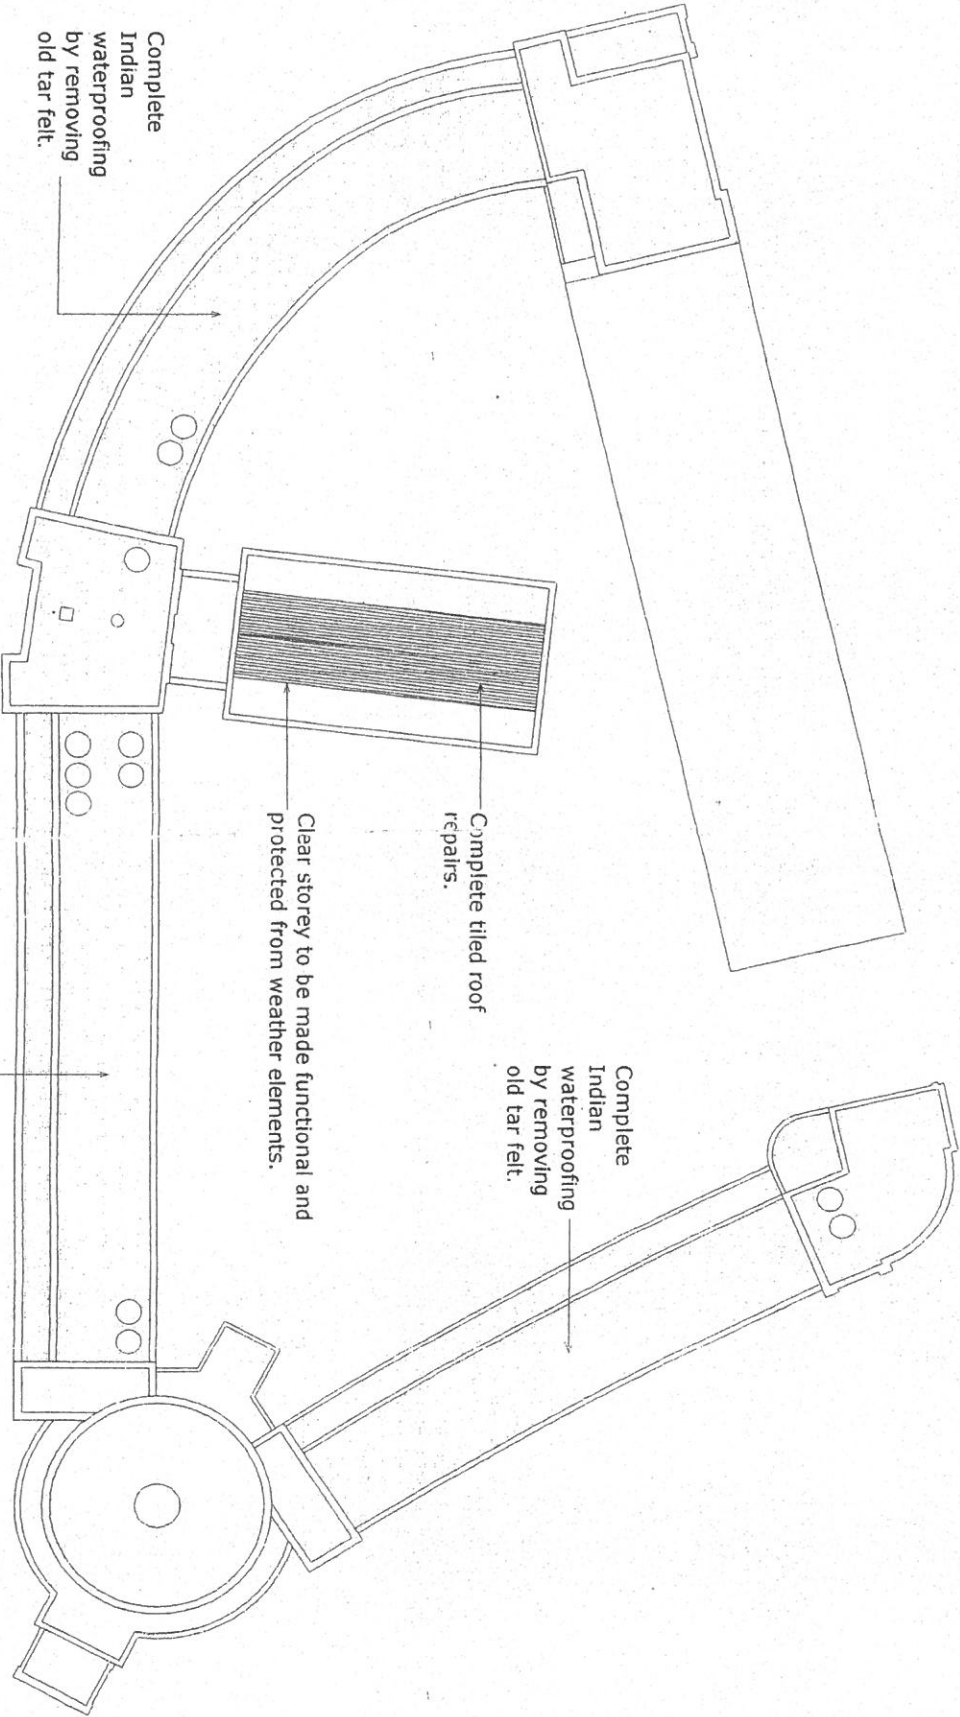


Project: REPAIR/RESTORATION OF INSTITUTE OF SCIENCE BUILDINGS  
 P.W.D.

Sl. No.	Date	Description	By	Checked


Project location: VIKAS DILAWARI CONSERVATION ARCHITECT  
 2793 Jawahar Naka, Compound (V), MIDC Area, 40002  
 Td / Fax: 022-28755000, 022-2877084  
 Email: vikasdilawari@hotmail.com

DEPUTY ENGINEER  
 SOUTH SUB-DIVISION  
 MUMBAI



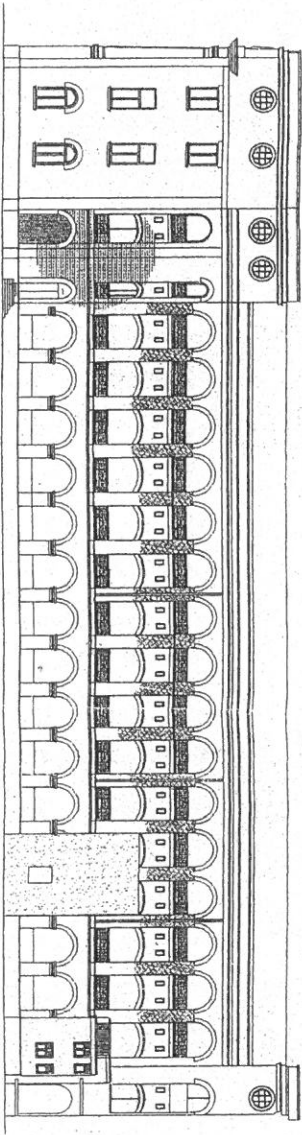

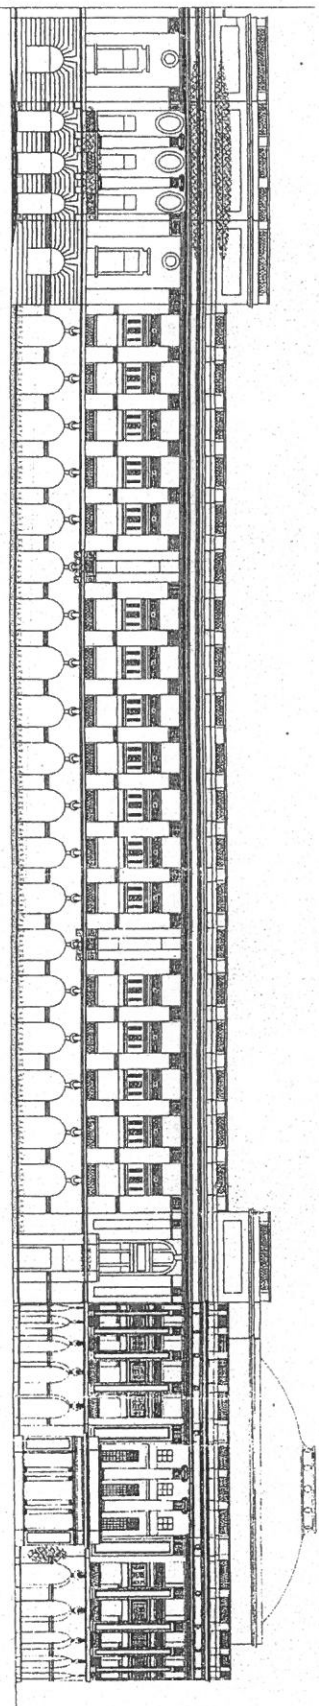

© copyright reserved by Vikas Dilawari



COURTYARD SIDE ELEVATION OF COWASJEE JEHANGIR BUILDING



ROAD SIDE ELEVATION OF CURRIMBHOY EBRAHIM BLDG & C J HALL

-  Soiled stone to be cleaned
-  Vegetation growth to be removed
-  Pointing to be redone
-  Wiremesh to be removed. Original fencing to be re-installed.
-  bricked up openings
-  structure to be demolished

ELEVATIONS

Project: REPAIR/RESTORATION OF INSTITUTE OF SCIENCE BUILDING  
 Client: P.W.D.

NO.	DATE	DESCRIPTION	BY	SCALE

Project consultant:  
**VIKAS DILAWARI**  
 CONSERVATION ARCHITECT  
 27/3 Jawahar Nagar, Ganganagar (N), MUMBAI 400032  
 TEL / FAX : 022-28765005, 022-28776064  
 EMAIL : vikas.dilawari@rediffmail.com

DEPUTY ENGINEER  
 SOUTH SUB-DIVISION  
 MUMBAI

© copyright reserved by Vikas Dilawari